




**PROPOSED SITE LAYOUT PLAN - MEETS MANDATORY 35% GARDEN AREA**

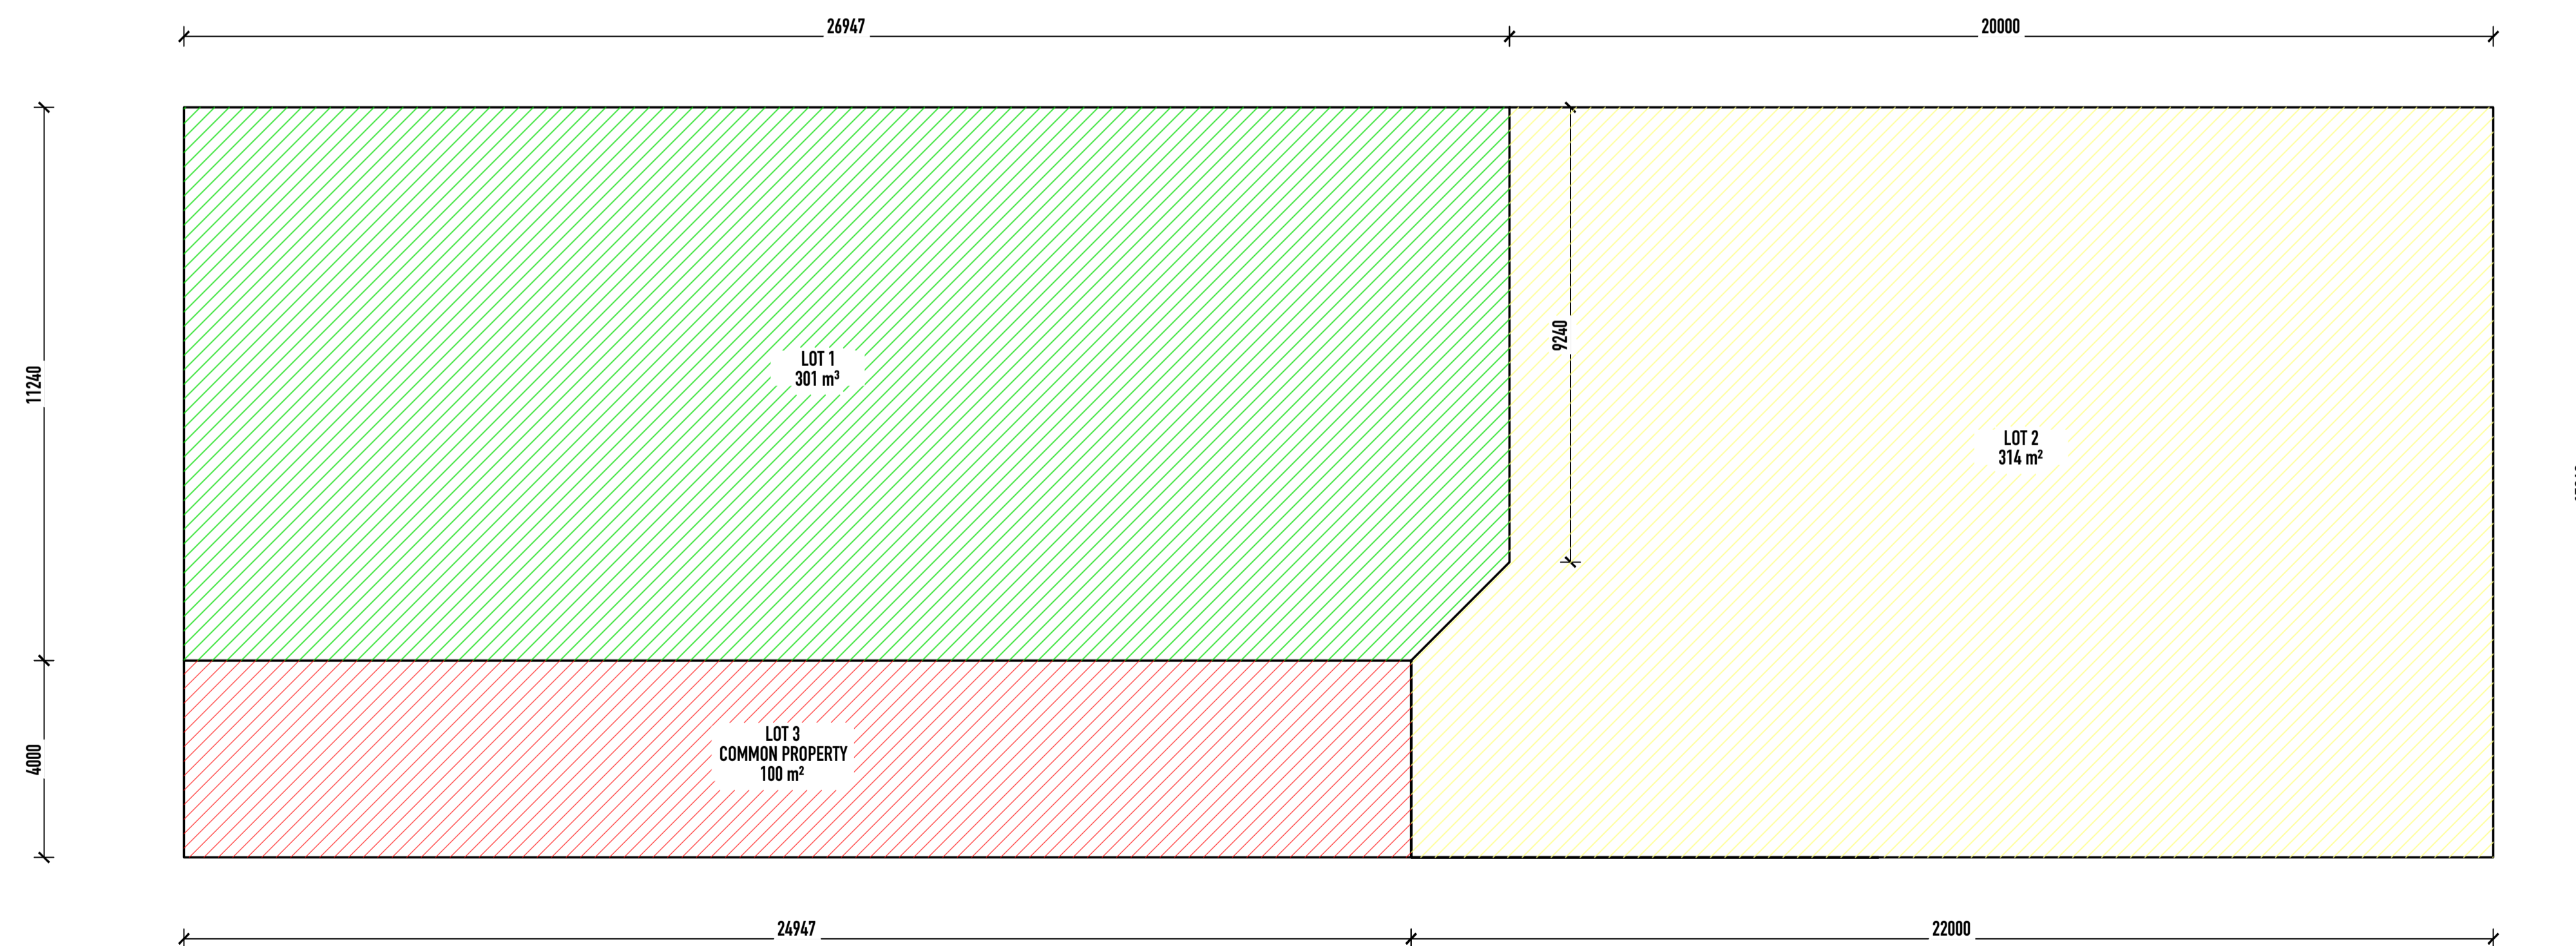


**PROPOSED SUBDIVISION PLAN - THIS IS JUST AN INDICATION. LAND SURVEYOR AND COUNCIL WILL DETERMINE THE FINAL LAYOUT**

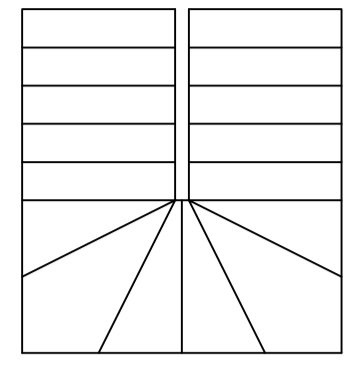


STAIRCASE SIZE  
PLEASE POSITION AS REQUIRED

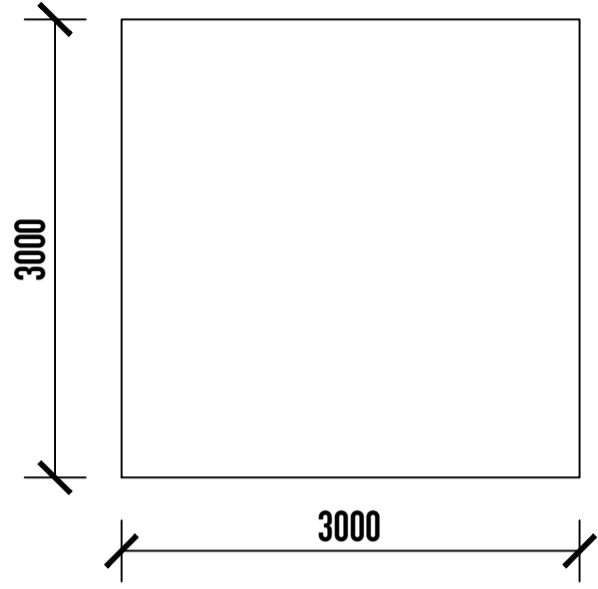


SIZE OF A 3M X 3M BEDROOM  
FOR REFERENCE

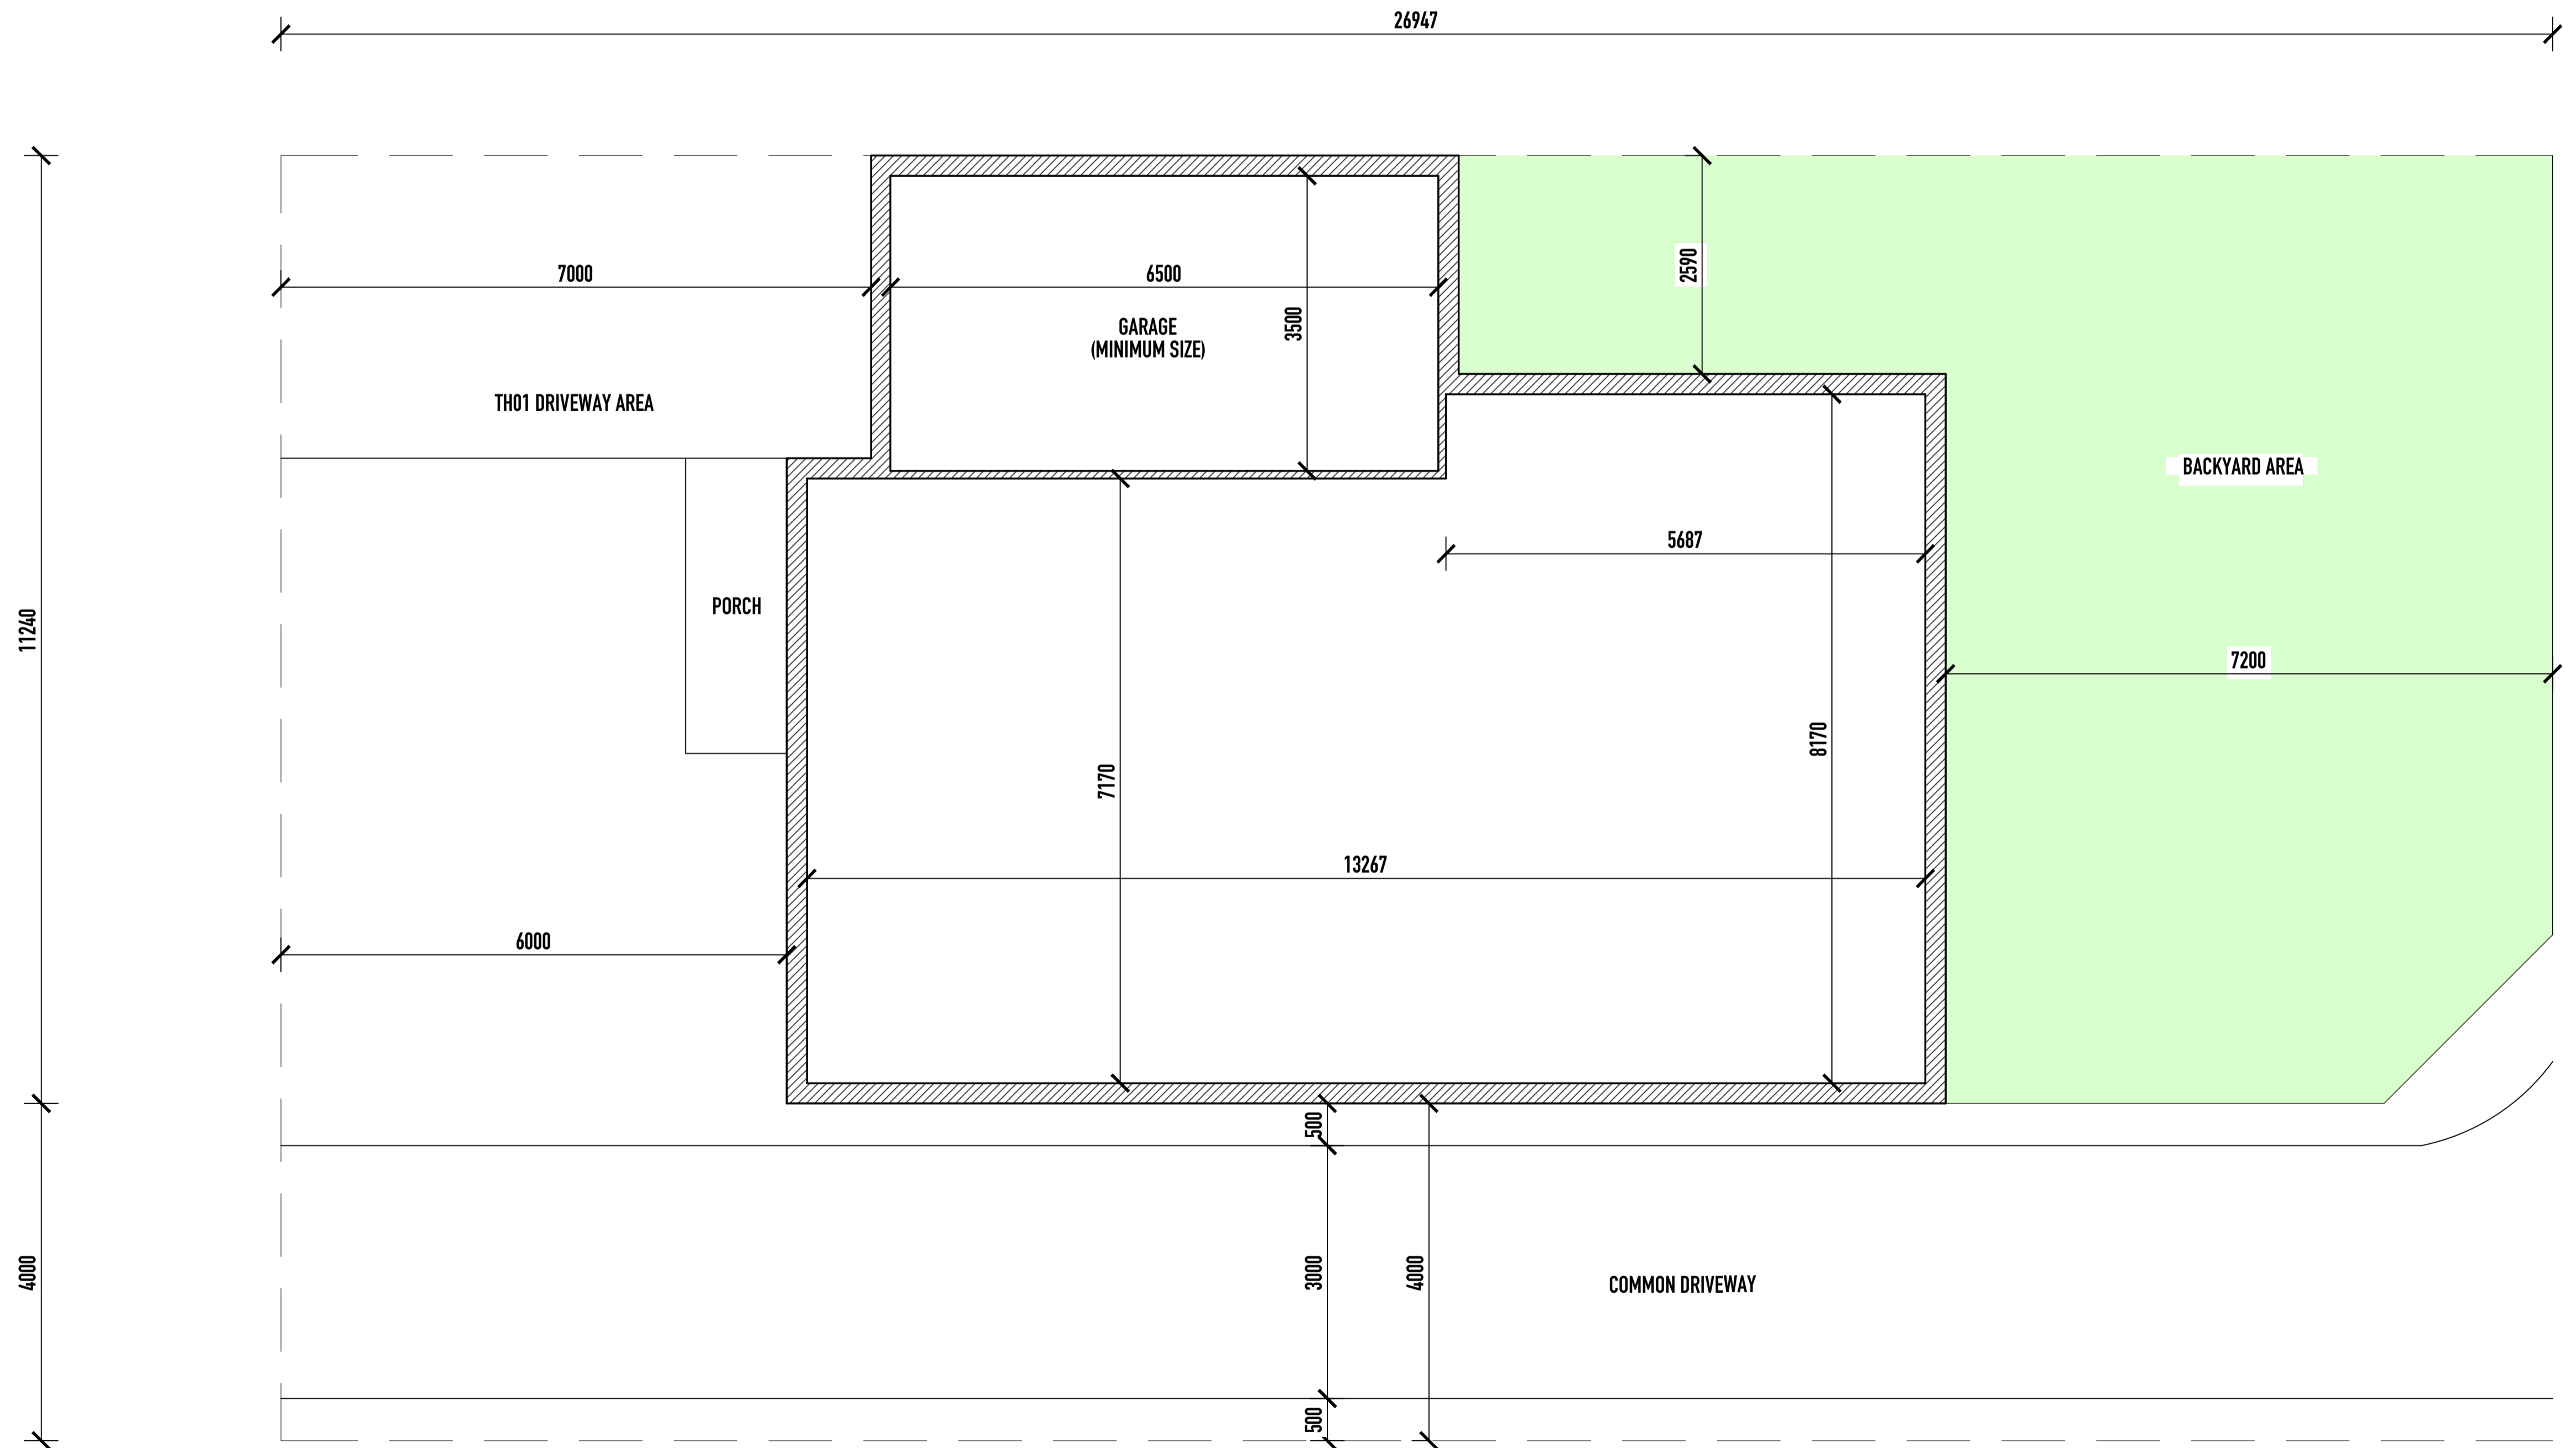


**TOWNHOUSE 01 - GROUND FLOOR**

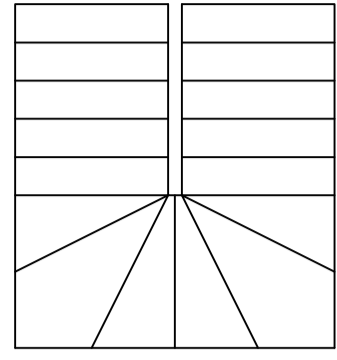


STAIRCASE SIZE  
PLEASE POSITION AS REQUIRED

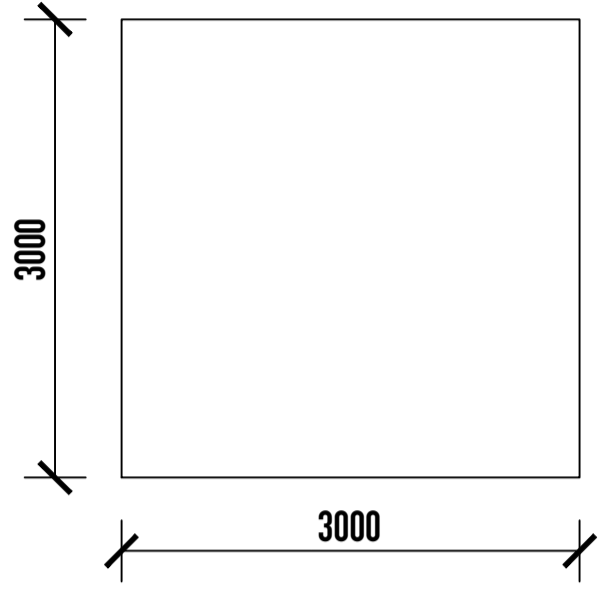


SIZE OF A 3M X 3M BEDROOM  
FOR REFERENCE

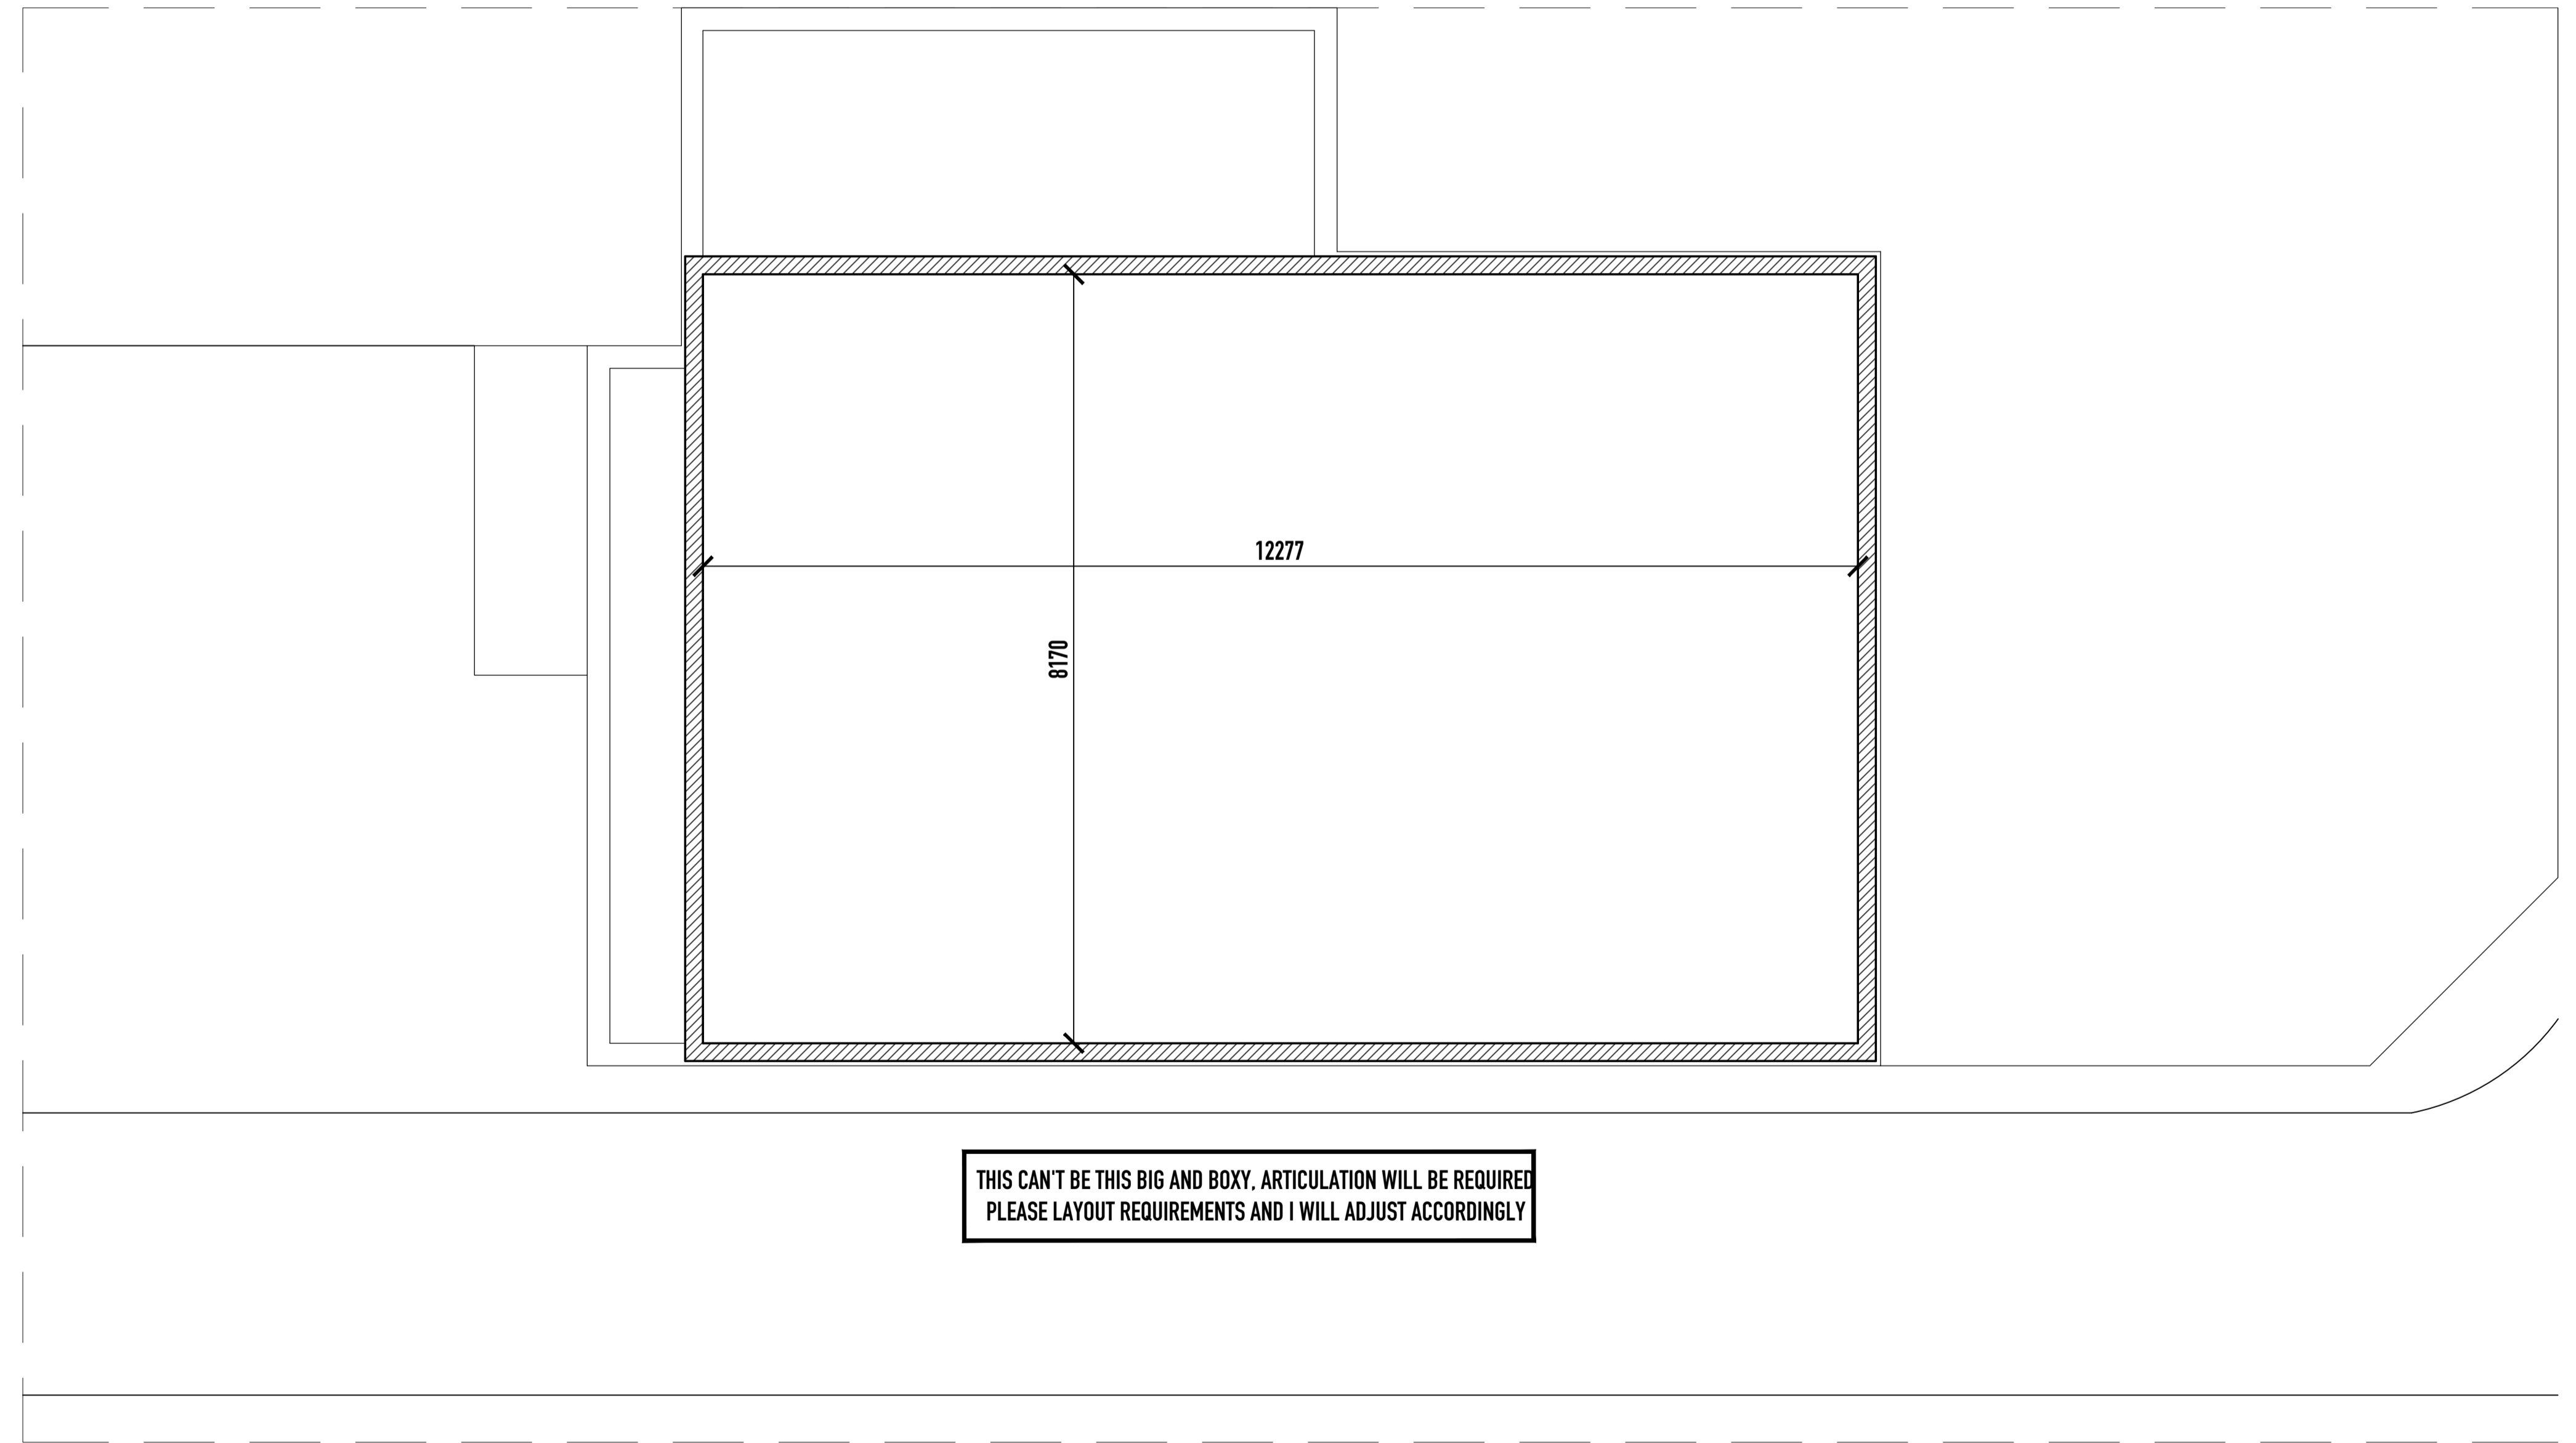


### TOWNHOUSE 01 - FIRST FLOOR

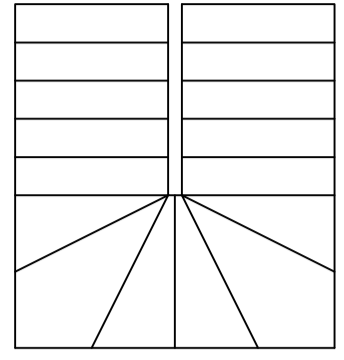


STAIRCASE SIZE  
PLEASE POSITION AS REQUIRED

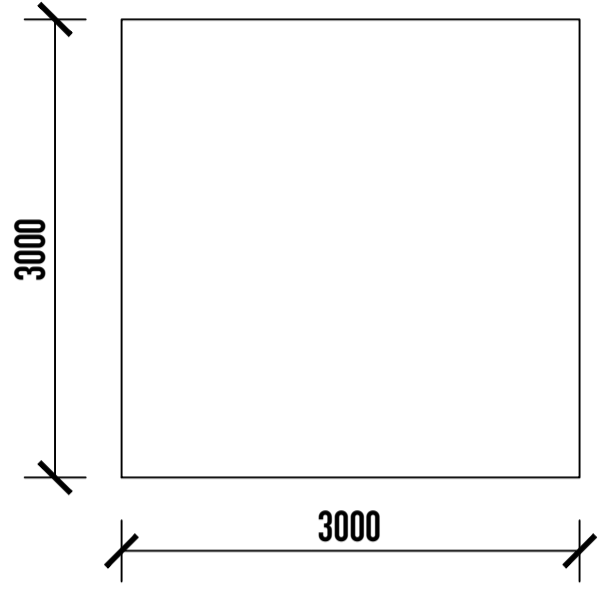


SIZE OF A 3M X 3M BEDROOM  
FOR REFERENCE

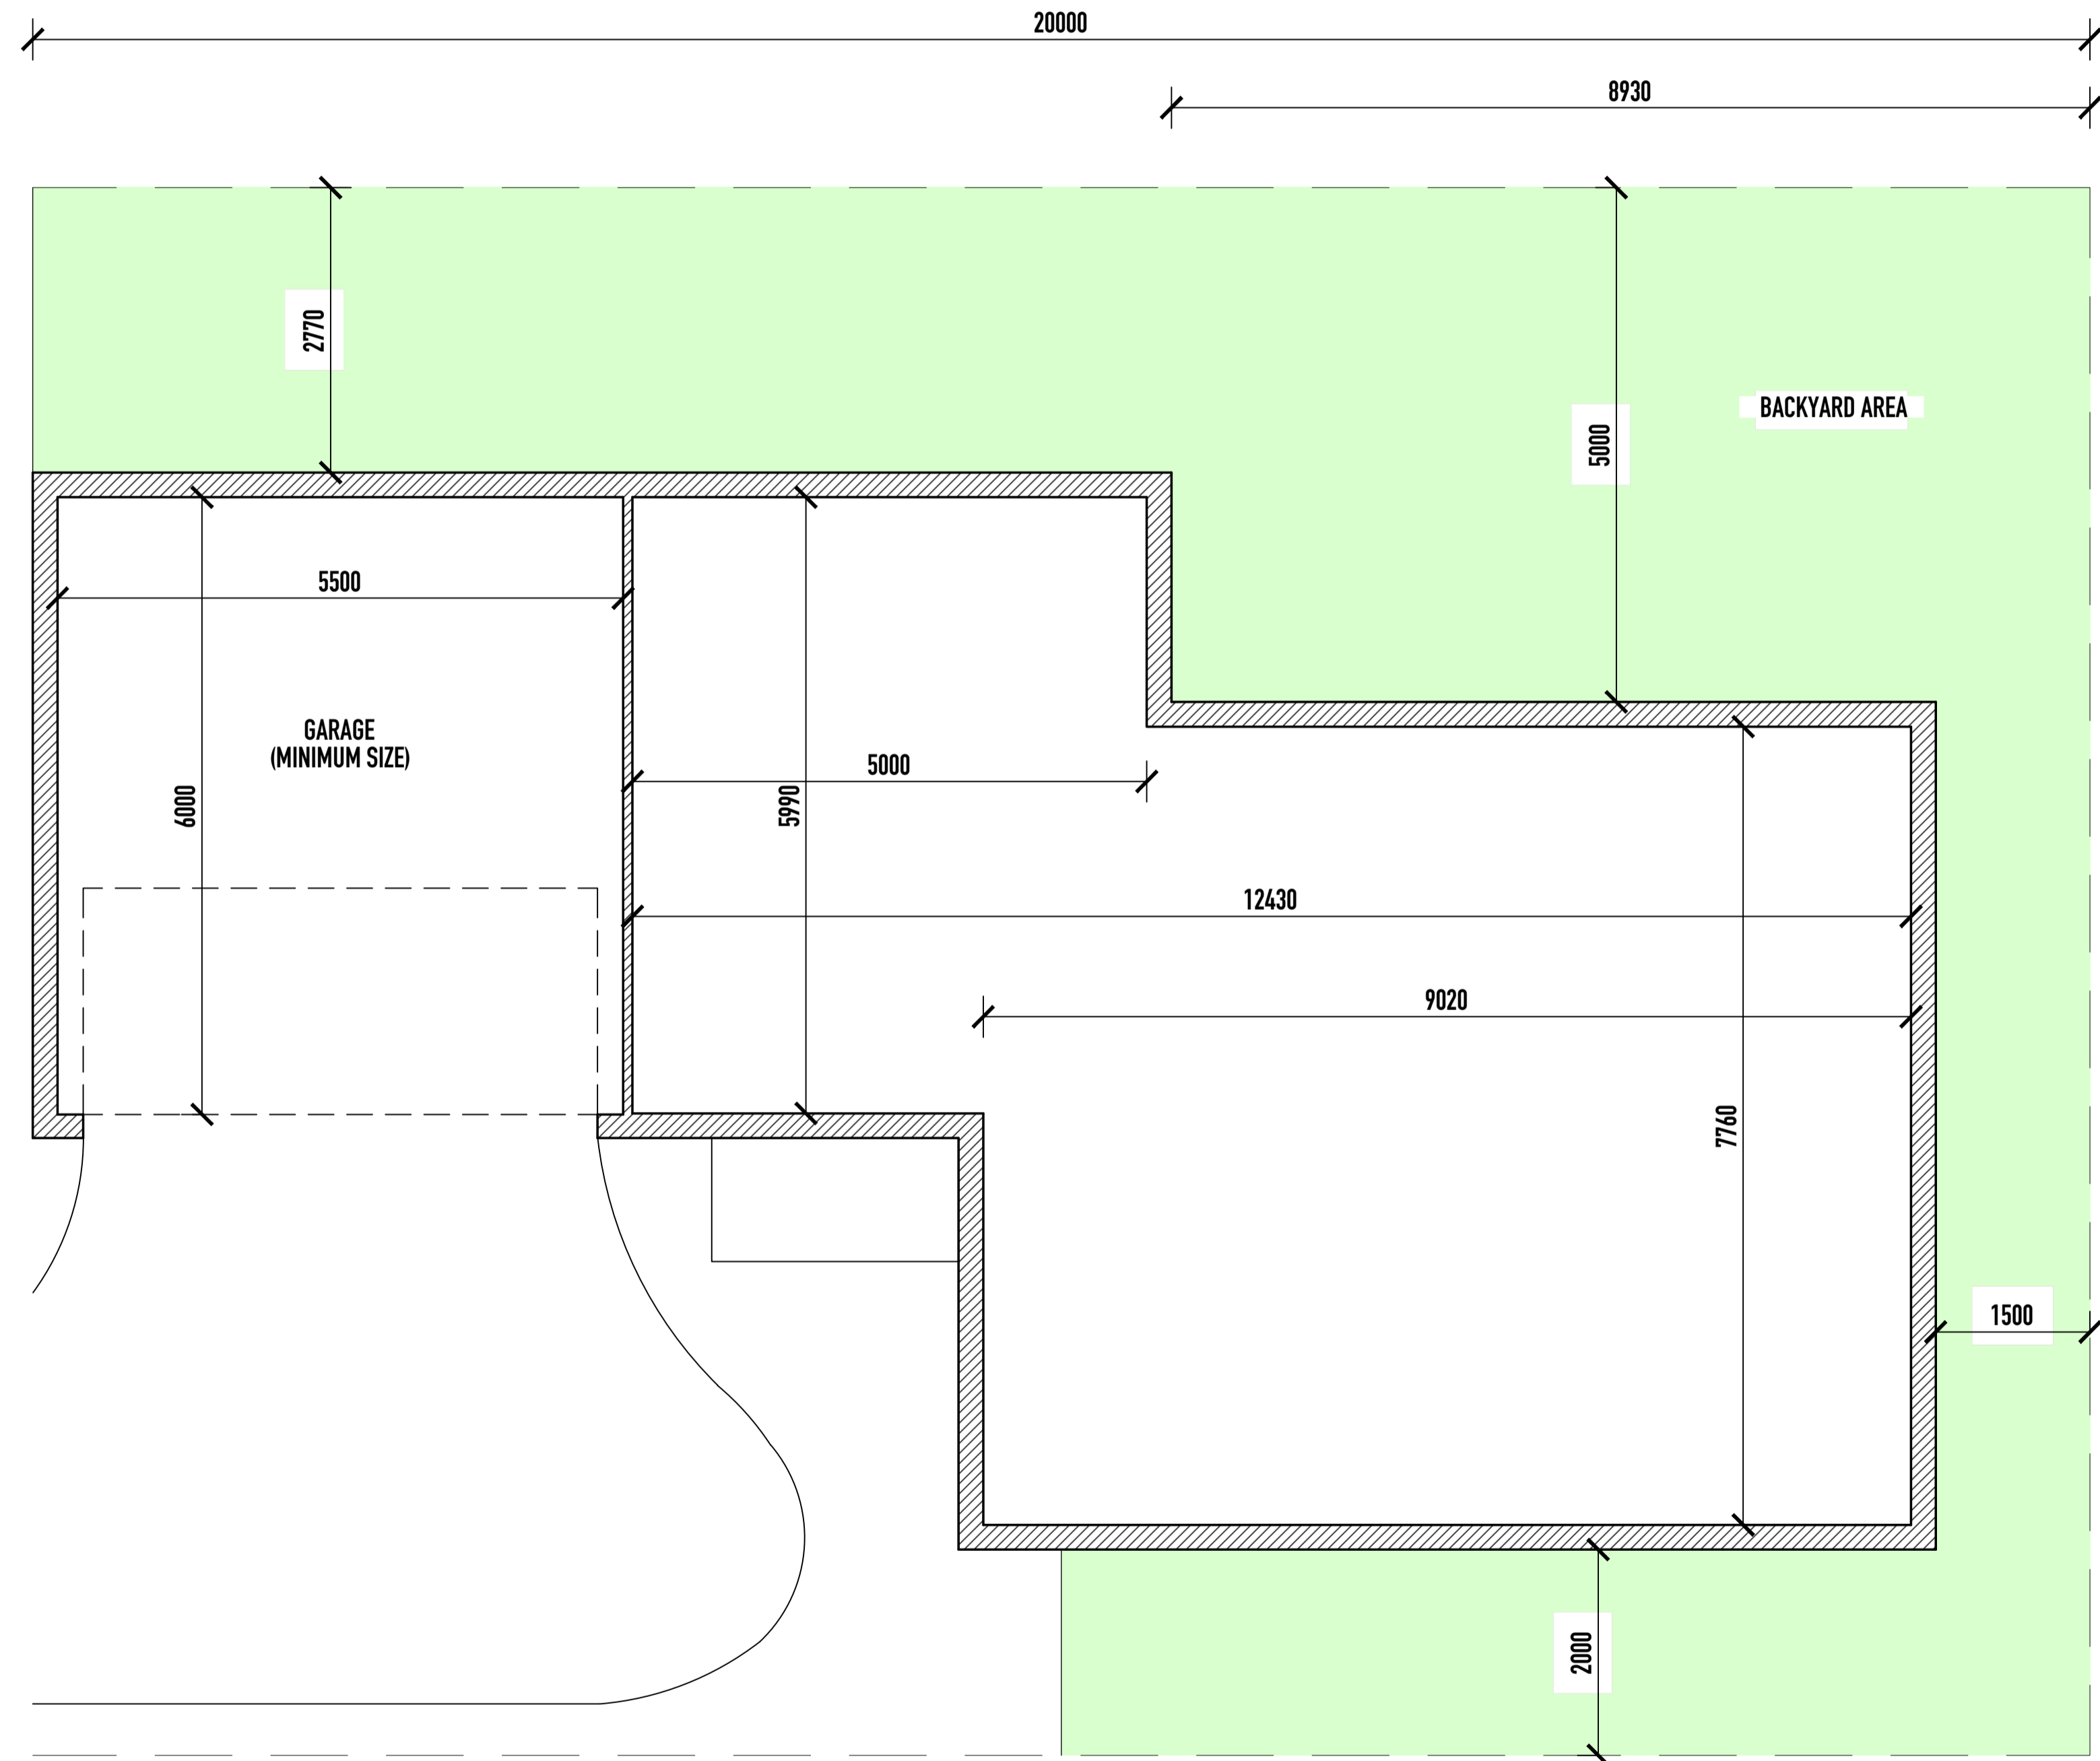


TOWNHOUSE 02 - GROUND FLOOR

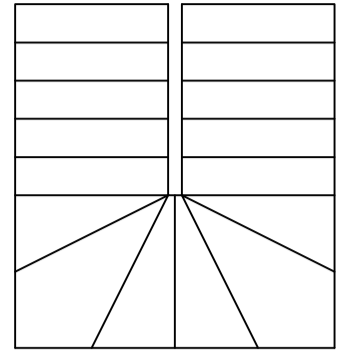

STAIRCASE SIZE  
PLEASE POSITION AS REQUIRED

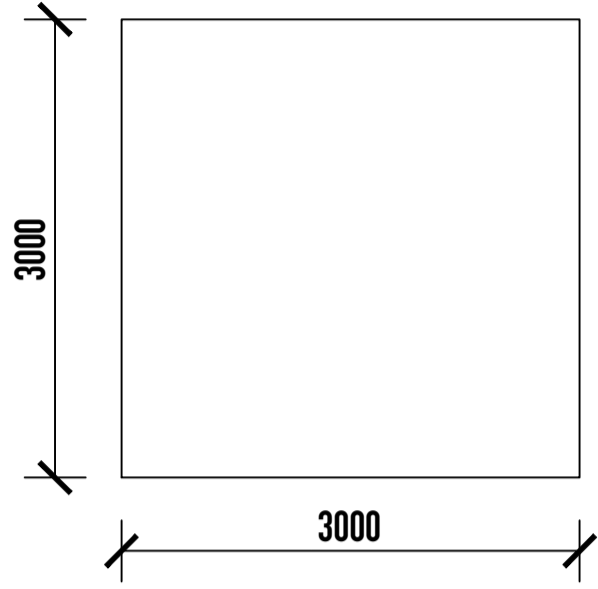

SIZE OF A 3M X 3M BEDROOM  
FOR REFERENCE

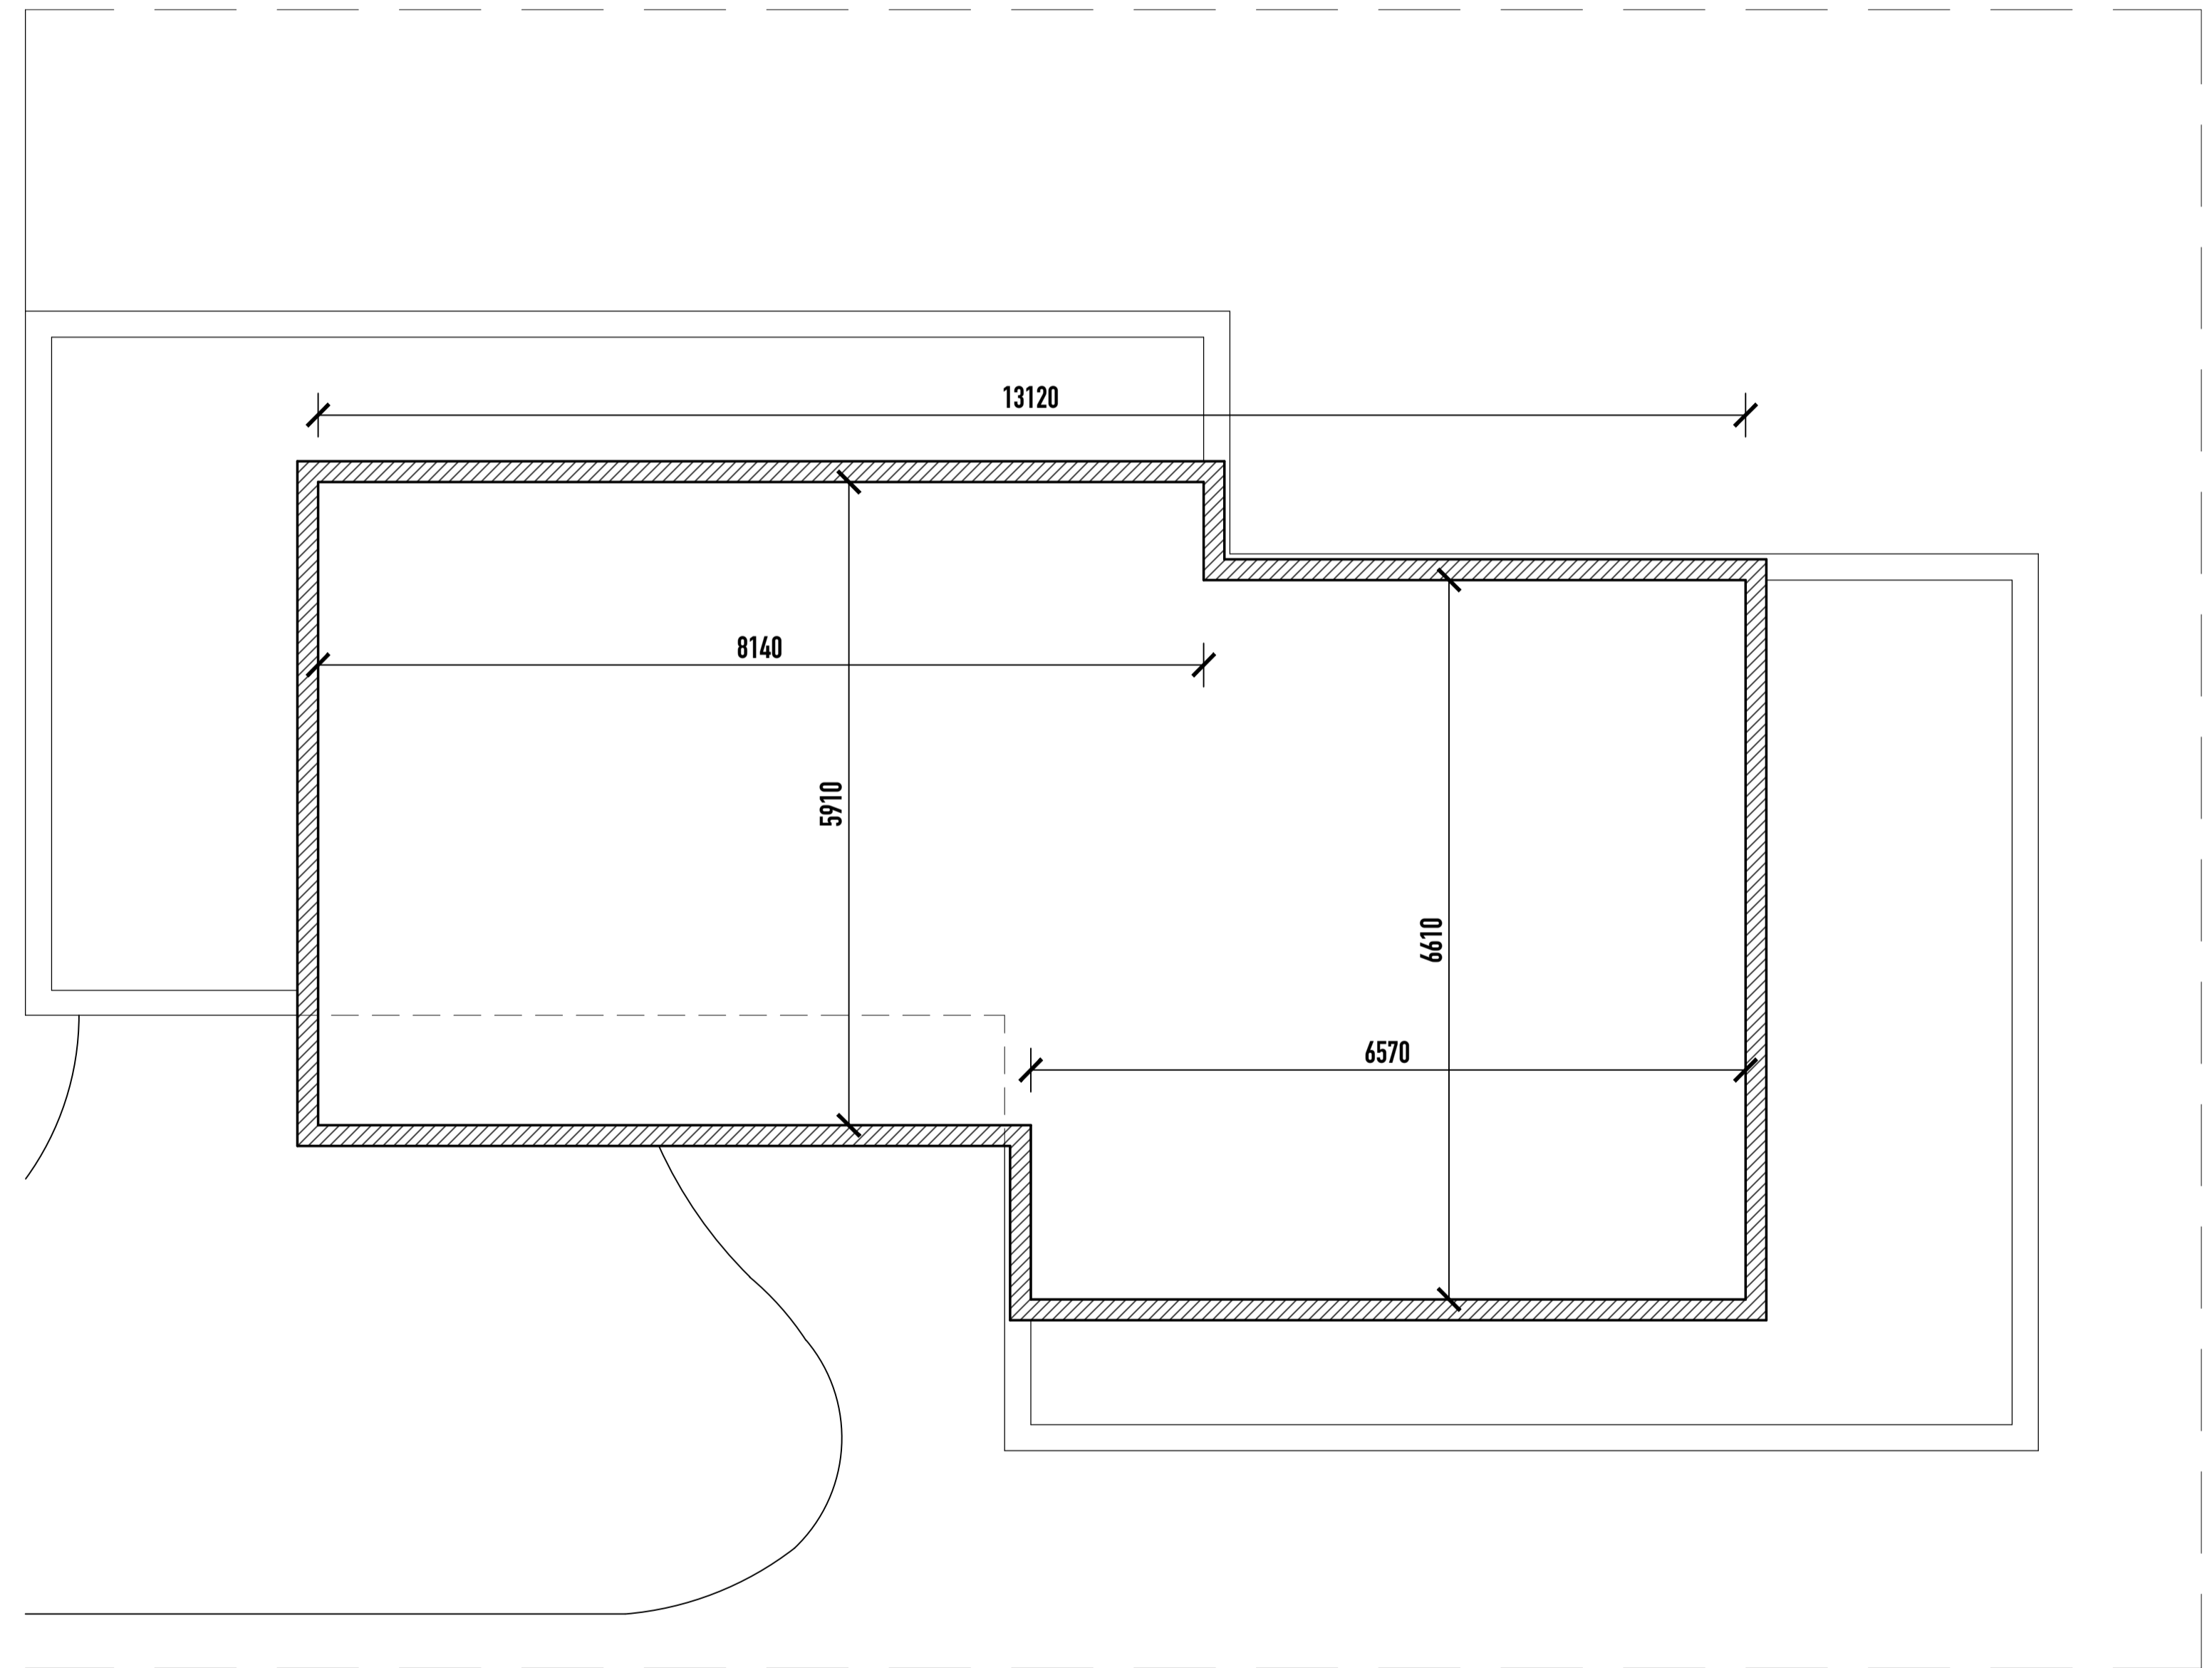

**TOWNHOUSE 02 - FIRST FLOOR**